

0' 200' 400 600'

Scale: 1" = 200'

SYMBOL LEGEND

- EDGE OF ASPHALT
- FND SURVEY MONUMENT
- SET SURVEY MONUMENT



LINE	BEARING	DISTANCE
L1	N 78°52'22" W	141.42'
L2	N 07°20'27" E	9.43'
L3	N 78°57'06" W	65.19'


CURVE	RADIUS	ARC LENGTH	CHORD LENGTH	CHORD BEARING	DELTA ANGLE
C1	2814.93'	663.58'	662.04'	N 86°53'24" E	13°30'24"
C2	2814.93'	367.93'	367.67'	N 82°36'45" W	7°29'20"

**J.M. THOMAS SURVEY
ABSTRACT No. 565**

REMAINDER OF
ROBERT L. COOK AND
PATRICIA ANN COOK
CALLED 236.678 ACRES
"SECOND TRACT"
VOL. 916, PG. 649
O.P.R.C.C.T.

**TRACT 43
10.223 ACRES**
PORTION OF
ROBERT L. COOK AND
PATRICIA ANN COOK
CALLED 236.678 ACRES
"SECOND TRACT"
VOL. 916, PG. 649
O.P.R.C.C.T.


REMAINDER OF
ROBERT L. COOK AND
PATRICIA ANN COOK
CALLED 236.678 ACRES
"SECOND TRACT"
VOL. 916, PG. 649
O.P.R.C.C.T.

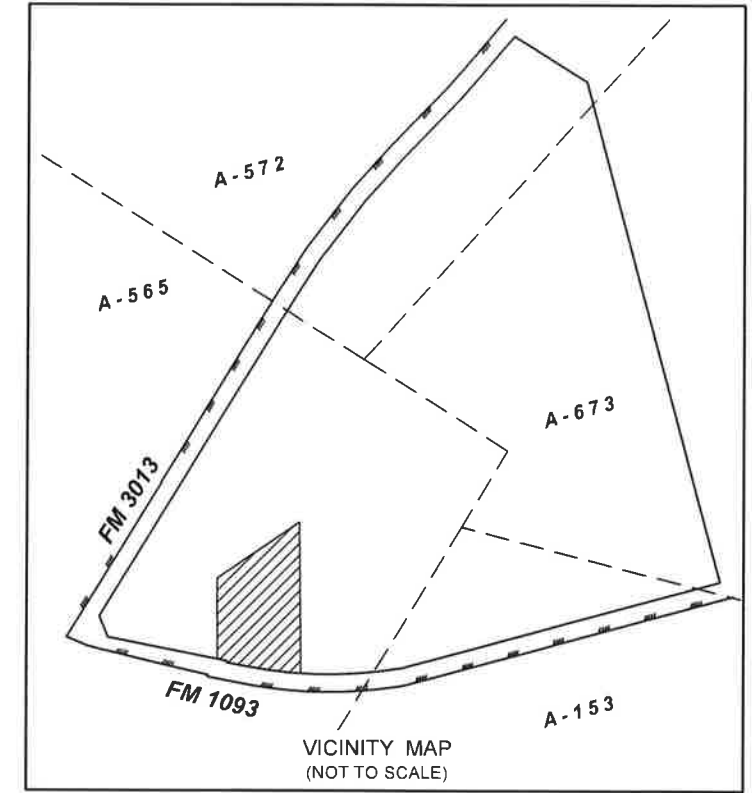

FND 4"X4"
CONCRETE
MONUMENT

BOUNDARY SURVEY

BEING A 10.223 ACRE TRACT SITUATED IN THE J.M. THOMAS SURVEY, ABSTRACT NUMBER 565, COLORADO COUNTY, TEXAS, BEING A PORTION OF THAT SAME CALLED 236.678 ACRE TRACT DESCRIBED AS "SECOND TRACT" IN INSTRUMENT TO ROBERT L. COOK AND PATRICIA ANN COOK, RECORDED IN VOLUME 916, PAGE 649, OF THE OFFICIAL PUBLIC RECORDS OF COLORADO COUNTY, TEXAS (O.P.R.C.C.T.), SAID 10.223 ACRE TRACT BEING MORE PARTICULARLY DESCRIBED BY ATTACHED METES AND BOUNDS DESCRIPTION.

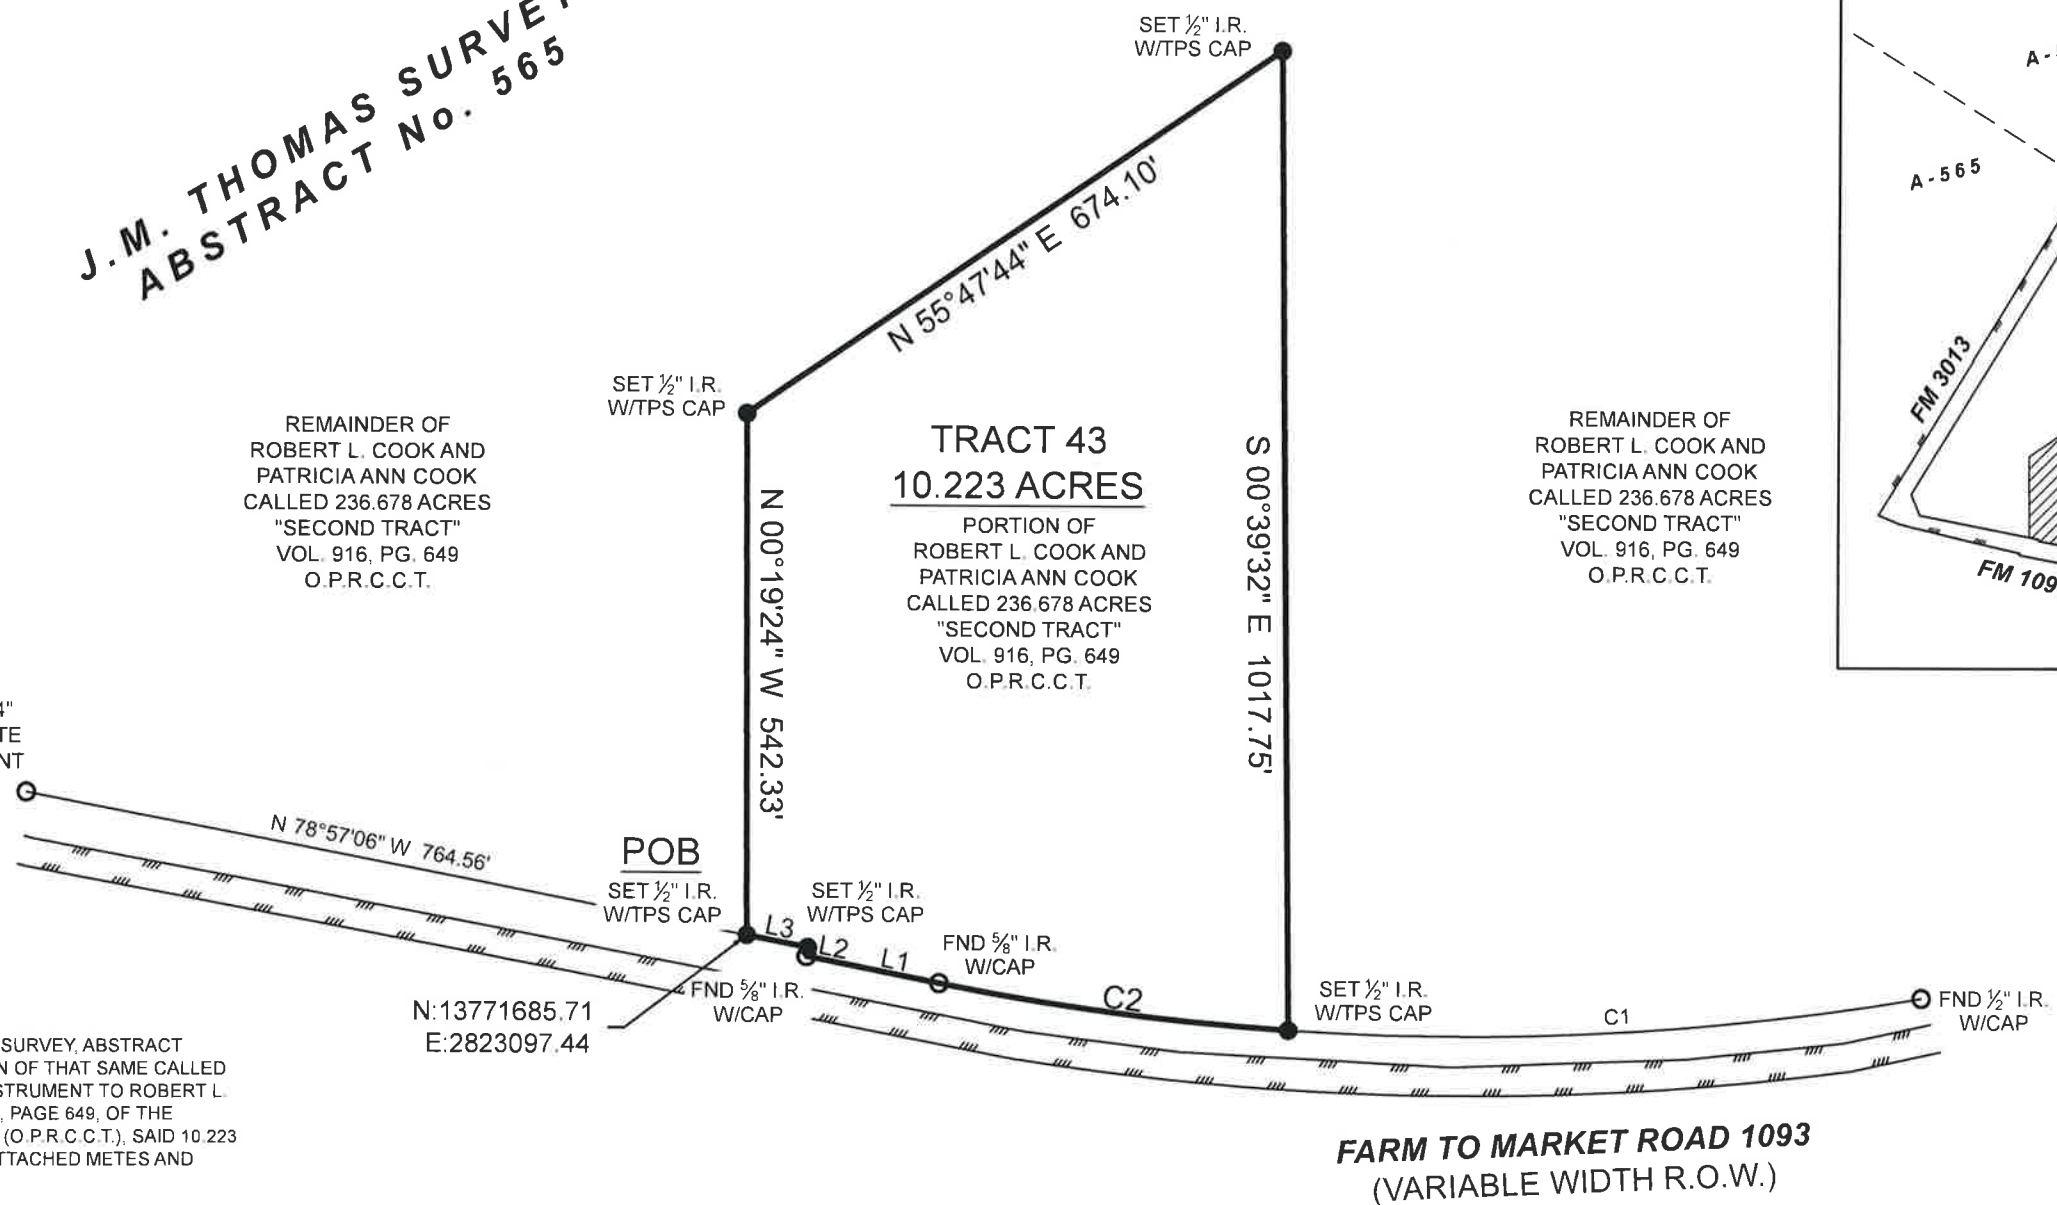

**FARM TO MARKET ROAD 1093
(VARIABLE WIDTH R.O.W.)**

PROJECT NUMBER	22704_TR 43
DATE	01/21/2022
DRAWN BY	LG
CHECKED BY	SL
FIELD CREW	GG
REVISION 1	
REVISION 2	
REVISION 3	
REVISION 4	

GENERAL NOTES:

1) THIS SURVEY WAS PERFORMED WITHOUT BENEFIT OF A CURRENT TITLE REPORT. SURVEYOR DID NOT ABSTRACT TITLE AND DOES NOT CERTIFY TO EASEMENTS OR RESTRICTIONS NOT SHOWN. CHECK WITH YOUR LOCAL GOVERNING AGENCIES FOR ANY ADDITIONAL EASEMENTS, BUILDING LINES OR OTHER RESTRICTIONS NOT REFLECTED ON SURVEY.

NO PORTION OF THIS PROPERTY APPEARS TO LIE WITHIN THE 100 YEAR FLOODPLAIN PER GRAPHIC SCALING OF COMMUNITY PANEL NO. 48089C0460D HAVING AN EFFECTIVE DATE OF 02/04/2011.

BASIS OF BEARINGS: BEARINGS AND DISTANCES SHOWN HEREON ARE BASED ON GPS OBSERVATIONS AND ARE REFERENCED TO THE NORTH AMERICAN DATUM OF 1983 (NAD83), TEXAS STATE PLANE COORDINATE SYSTEM, SOUTH CENTRAL ZONE (TXSC-4204), GRID MEASUREMENTS.

I HEREBY CERTIFY THAT THIS SURVEY WAS THIS DAY MADE UNDER MY SUPERVISION ON THE GROUND OF THE ABOVE DESCRIBED PROPERTY, AND THAT THE ABOVE PLAT OR DRAWING REFLECTS THE FINDINGS ON THE GROUND OF THE PROPERTY AT THIS TIME AND THAT THIS SURVEY MEETS THE MINIMUM STANDARDS OF PRACTICE AS APPROVED BY THE TEXAS BOARD OF PROFESSIONAL LAND SURVEYING.

TEXAS
PROFESSIONAL
SURVEYING, LLC

3032 N FRAZIER STREET - CONROE, TX 77303 PH
(936)756-7447 - FAX (936)756-7448
WWW.SURVEYINGTEXAS.COM
FIRM REGISTRATION NO. 100834-00

PURCHASER _____
ADDRESS _____ FM 1093 EAGLE LAKE TX, 77434
SURVEY _____ J.M. THOMAS, A-565, C.T. RR. CO., A-153
AREA _____ 10.223 ACRES
COUNTY _____ COLORADO

Thomas A. McIntyre
Registered Professional Land Surveyor No. 6921

